




KMENOVÁ UČEBNA 1.STUPNĚ



TĚLOCVIČNA


PŮDORYS 2.PATRO M 1:250

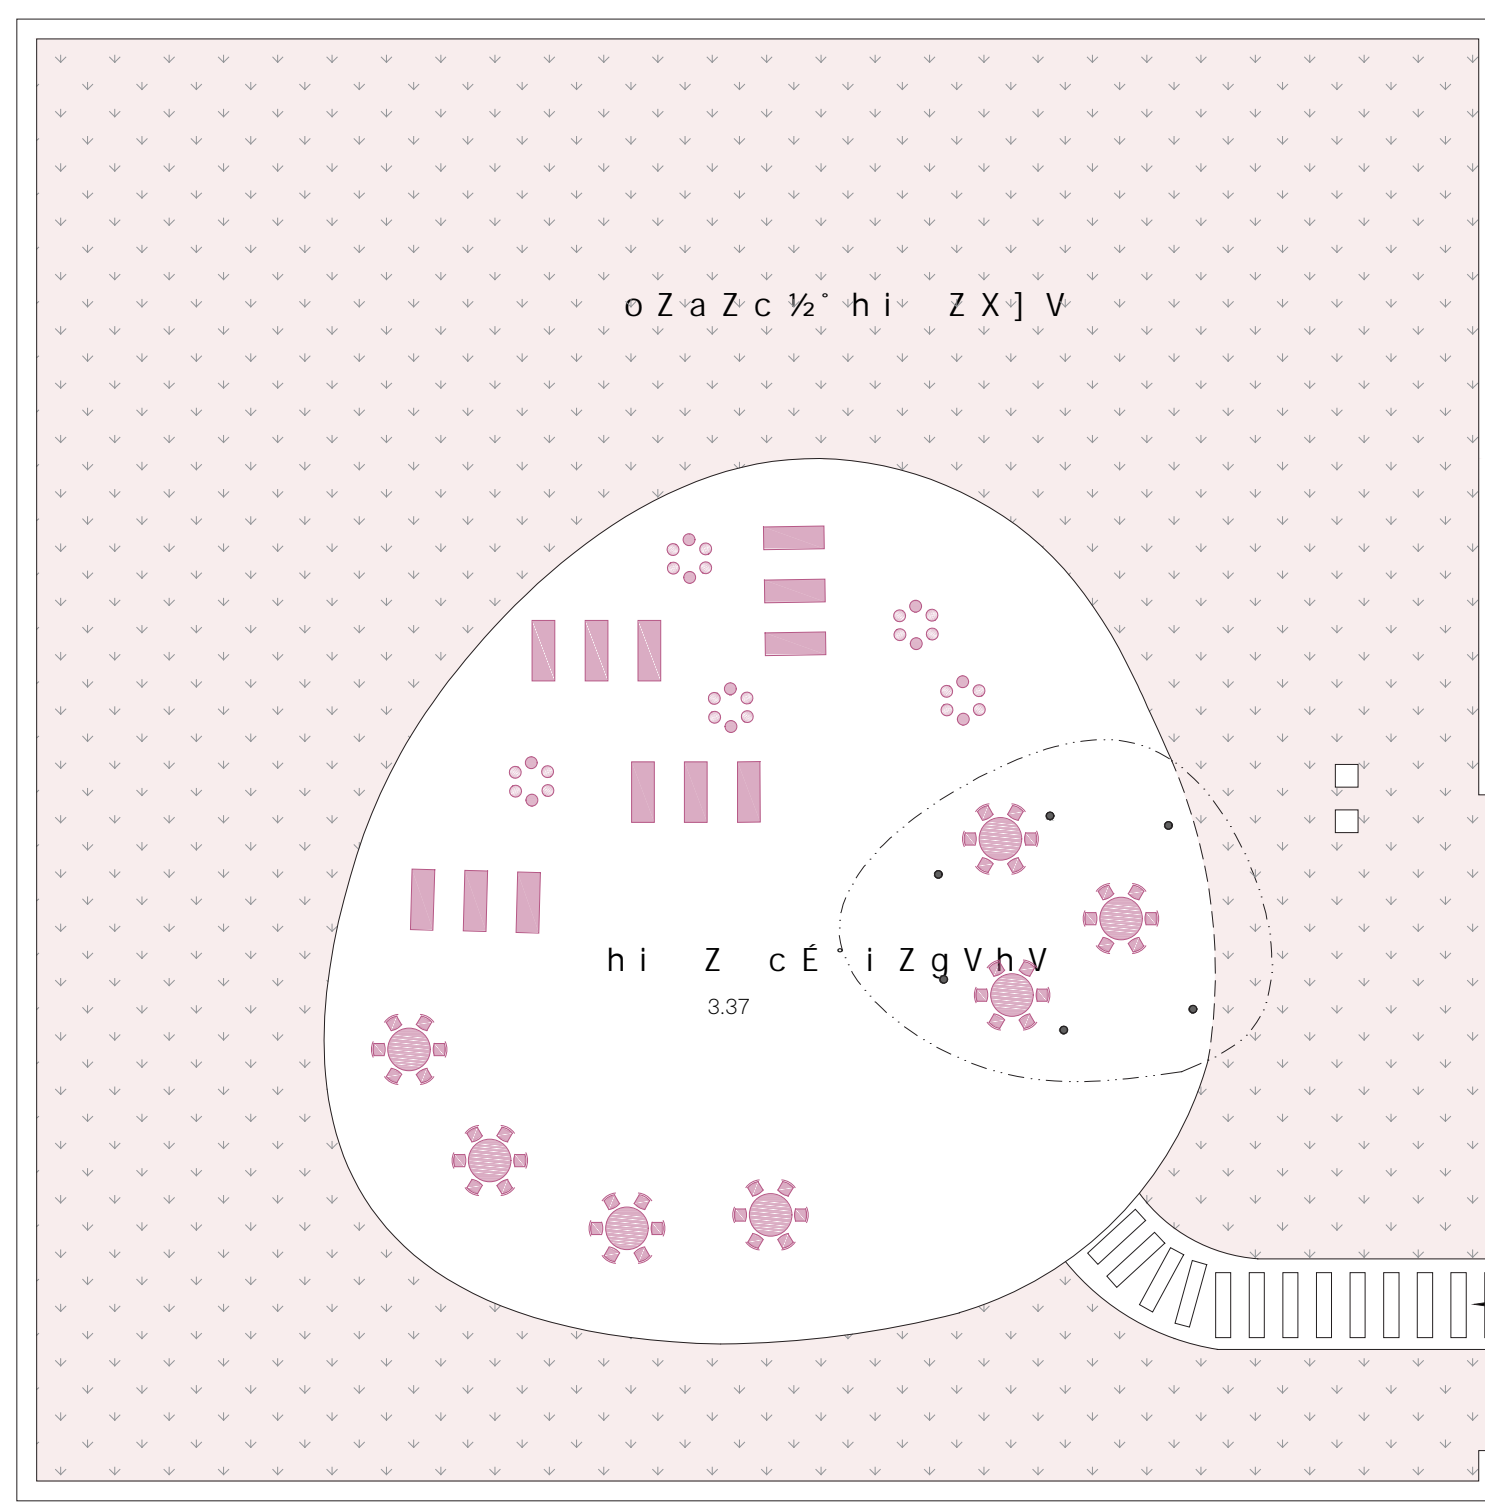


LEGENDA MÍSTNOSTÍ

2. patro	2113,0	314	je z Wc V' _ Von'	50,0	327	dení místnost	42,0	
301	b' z c d k W' je z Wc W6,0	315	kabínet	23,0	328	h x j d y' i - h' k 03k 0	23,0	
302	b' z c d k W' je z Wc W6,0	316	kabínet	23,0	329	i d v a z i n' i' j d 238,0	23,0	
303	d a c E' s i W	79,0	317	b' z c d k W' je z Wc W6,0	23,0	330	e d W n i d k W' j a v 583,0	23,0
304	sklad IT	10,0	318	b' z c d k W' je z Wc W6,0	23,0	331	kabínet	23,0
305	30 tiskovna	65,0	319	k ú i k v g c ú V i z a' 89,9	23,0	332	kabínet	23,0
306	server	10,0	320	sklad	9,0	333	h W i d g a c v' e' h' i 118	23,0
307	e E g v k c v	110,0	321	e E g d y c E' k - y n	79,0	334	i d v a z i n' i' j d 39,0	23,0
308	kabínet	23,0	322	sklad	9,0	335	úklid	4,0
309	kabínet	23,0	323	kabínet	23,0	336	i d v a z i n' i' j d 122,0	23,0
310	b' z c d k W' je z Wc W6,0	23,0	324	kabínet	23,0	337	h i z c e' i z g v h v 73,0	23,0
311	b' z c d k W' je z Wc W6,0	23,0	325	b' z c d k W' je z Wc W6,0	23,0			
312	informačka	50,0	326	b' z c d k W' je z Wc W6,0	23,0			
313	h x j d y' i -	20,0						


KONSTRUKČNÍ SCHÉMA

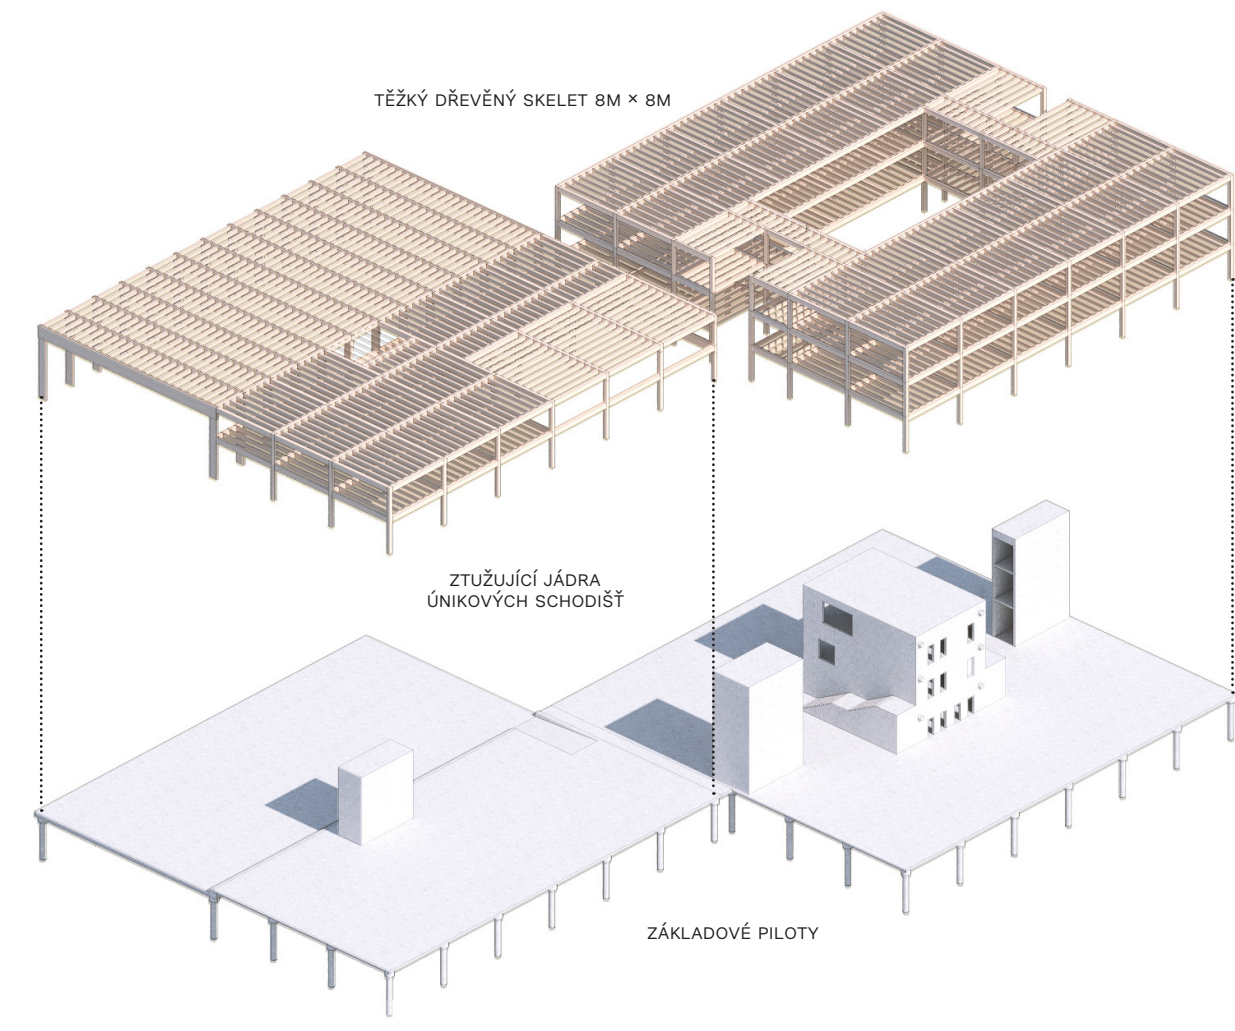

FUNKČNÍ SCHÉMA

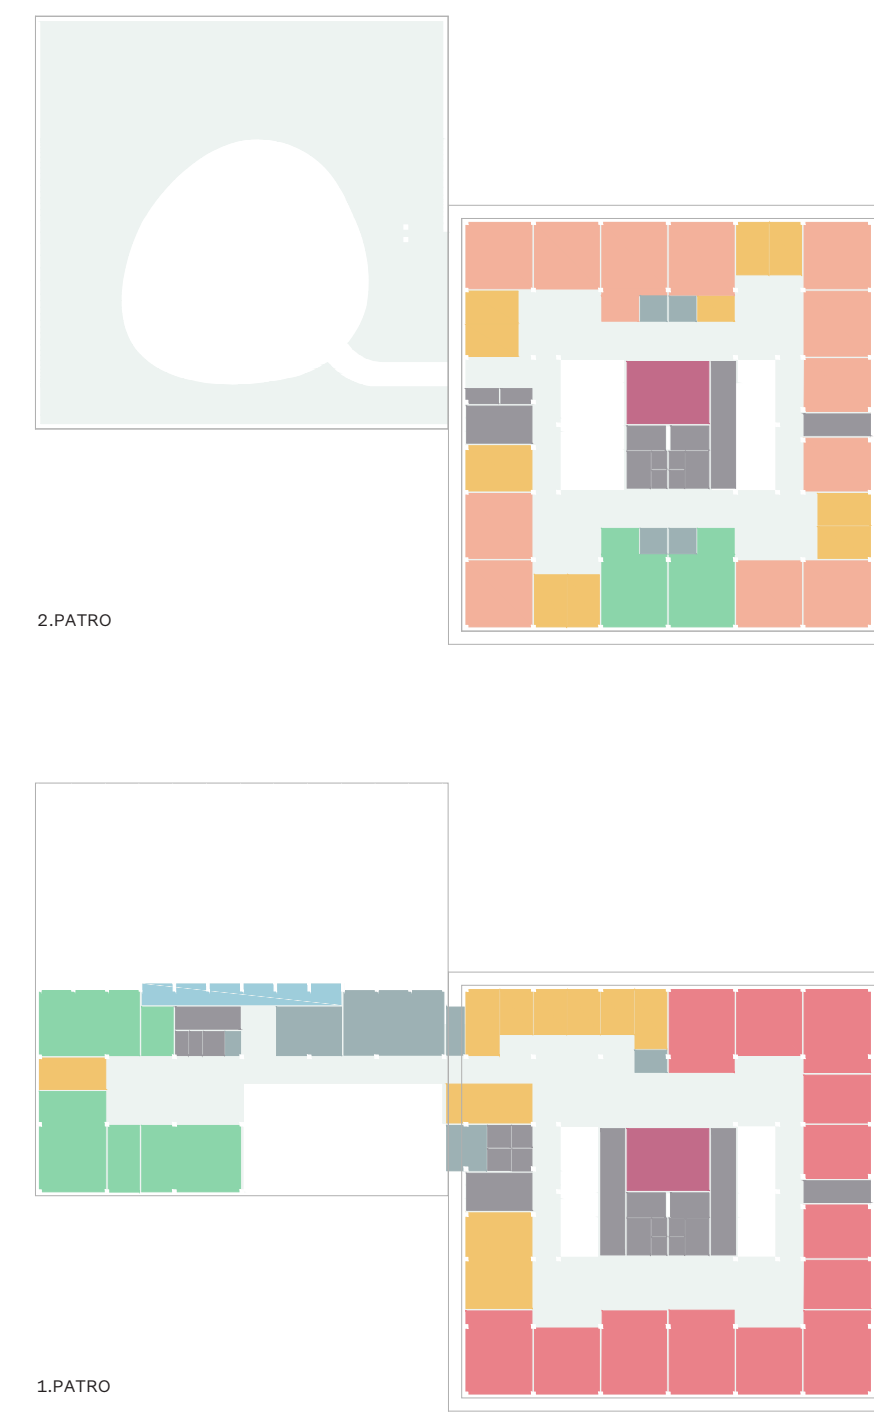

PŮDORYS 1.PATRO M 1:250

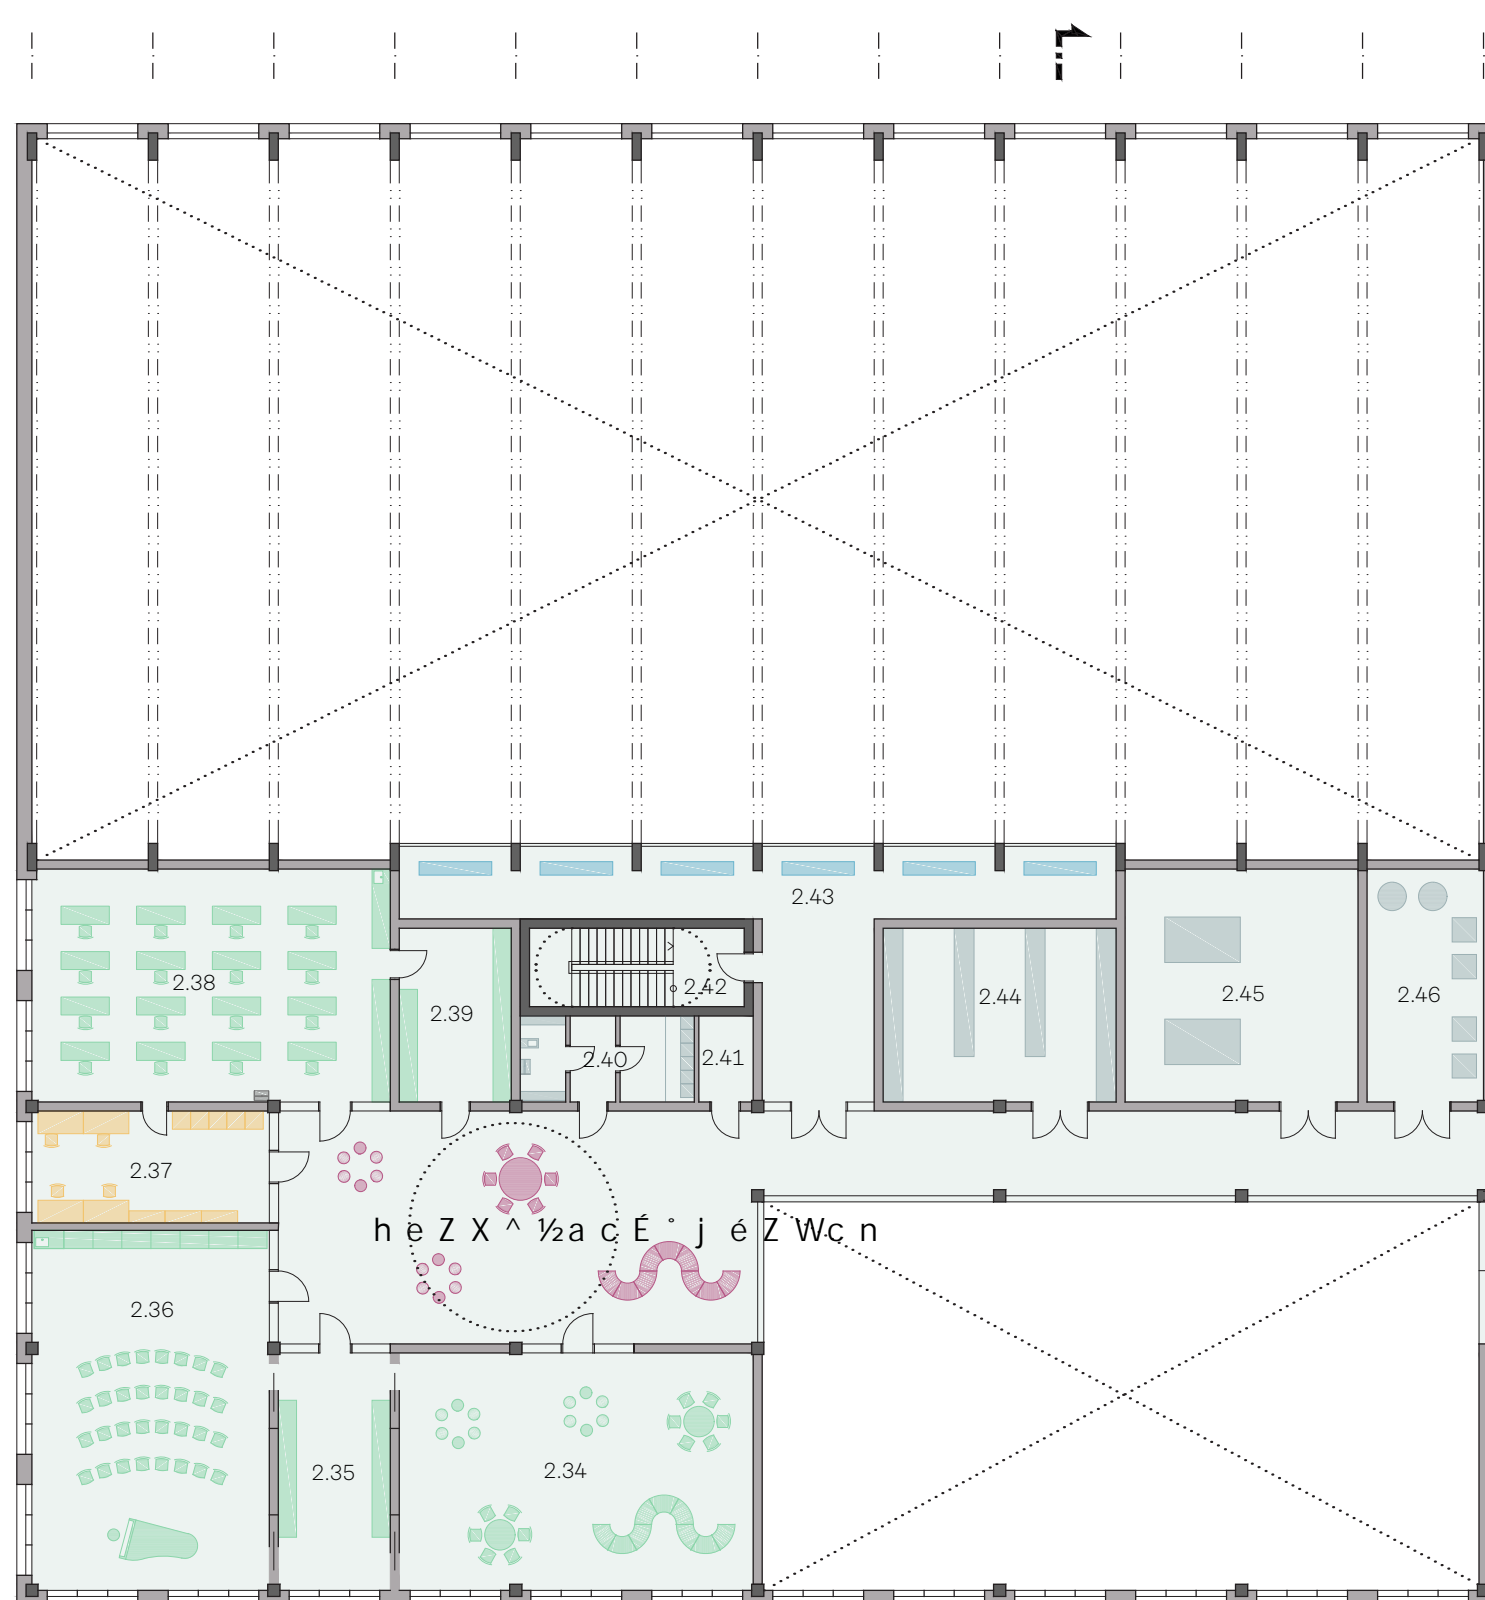

LEGENDA MÍSTNOSTÍ

1. patro	2775,0	201	jedna místnost	31,0	233	i d v a z i n' i' j d 29,0	23,0	
202	sekretariát	21,0	218	i z g c v' s' y g j' 08,0	234	audio-video studio	80,0	
203	obedárna	44,0	219	b' z c d k W' je z Wc W77,0	235	h a v i' g' z' 29,0	23,0	
204	Z Y N i Z a c c	21,0	220	b' z c d k W' je z Wc W77,0	236	hudebna	90,0	
205	zabíječka	21,0	221	i z g v' s' y g j' 08,0	237	d a c E' s i W	29,0	
206	i d h e d y W' v	21,0	222	b' z c d k W' je z Wc W77,0	238	i z j i c' x' W' y e a 08,0	23,0	
207	archív	31,0	223	V h' h' z c i' a' s' f' 88,0	239	e E g v k c v' y e a 29,0	23,0	
208	j i n' i' v	10,0	224	h x j d y' i - h' k 03k 0	240	j a e z e' h' 17,0	23,0	
209	b' z c d k W' je z Wc W77,0	23,0	225	i d v a z i v' j e' i z 13,0	241	baterie PVE	5,0	
210	i z g c v' s' y g j' 08,0	23,0	226	i d v a z i v' j e' i z 13,0	242	h x j d y' i -	20,0	
211	b' z c d k W' je z Wc W77,0	23,0	227	sklad	25,0	243	j a z y' i -	61,0
212	informačka	45,0	228	novorna	47,0	244	h a v i' e a c c' v' 46,0	23,0
213	je z Wc V' _ Von'	49,0	229	d a c E' s i d k e 74,0	245	strojovna VZT	57,0	
214	h x j d y' i -	20,0	230	sklad	13,0	246	i z e z a c v' e z g a v 78,9	23,0
215	je z Wc V' _ Von'	49,0	231	i d v a z i n' i' j e k 38,0	247	e d W n i d k W' j a v 756,0	23,0	
216	je z Wc V' _ g z o z g 66,9	23,0	232	o' a' y	4,0			

SCHÉMA DOPRAVY

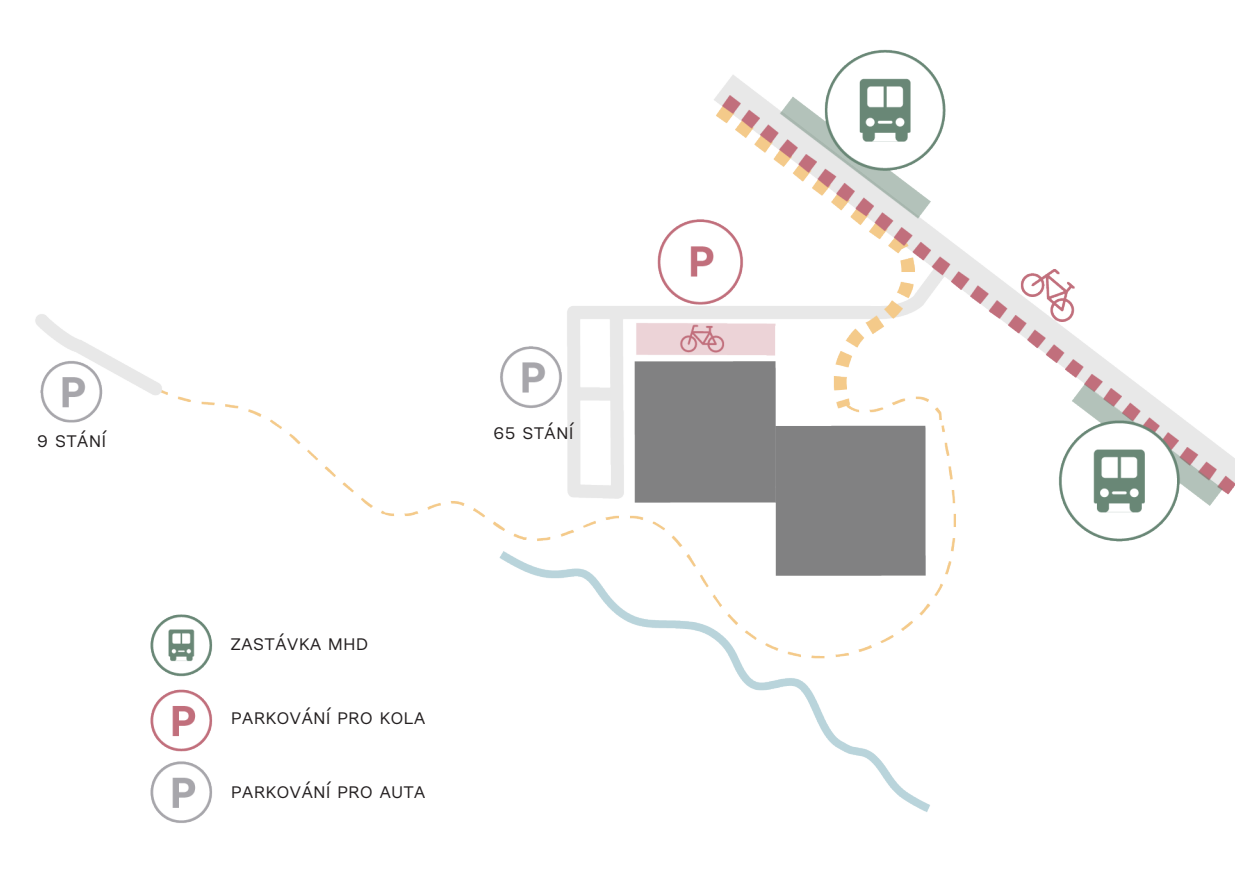


SCHÉMA ROZVRŽENÍ VEŘEJNÝCH PLOCH

